

NOTES:


SURFACE TEXTURE OF THE RAMP SHALL BE OBTAINED BY A COARSE BROOMING, TRANSVERSE TO THE SLOPE OF THE RAMP.

CARE SHALL BE TAKEN TO ASSURE A UNIFORM GRADE ON THE RAMP, FREE OF SAGS AND SHORT GRADE CHANGES WHERE CONDITIONS PERMIT. IT IS DESIRABLE THAT THE SLOPE OF THE RAMP BE IN ONLY ONE DIRECTION, PARALLEL TO THE DIRECTION OF TRAVEL.

DRAINAGE STRUCTURES SHOULD NOT BE PLACED IN LINE WITH RAMPS, EXCEPT WHERE EXISTING DRAINAGE STRUCTURES ARE BEING UTILIZED. IN NEW CONSTRUCTION, LOCATION OF THE RAMP SHOULD TAKE PRECEDENCE OVER LOCATION OF DRAINAGE STRUCTURES.

THE TOP OF THE EXPANSION JOINT SHALL BE FLUSH WITH ADJACENT CONCRETE.

DETECTABLE WARNINGS SHALL BE CENTERED ALONG THE BOTTOM OF DUB-DOWN. THEY SHALL BE LOCATED SO THAT THE EDGE NEAREST THE CURB LINE IS 2" FROM THE BACK OF CURB.

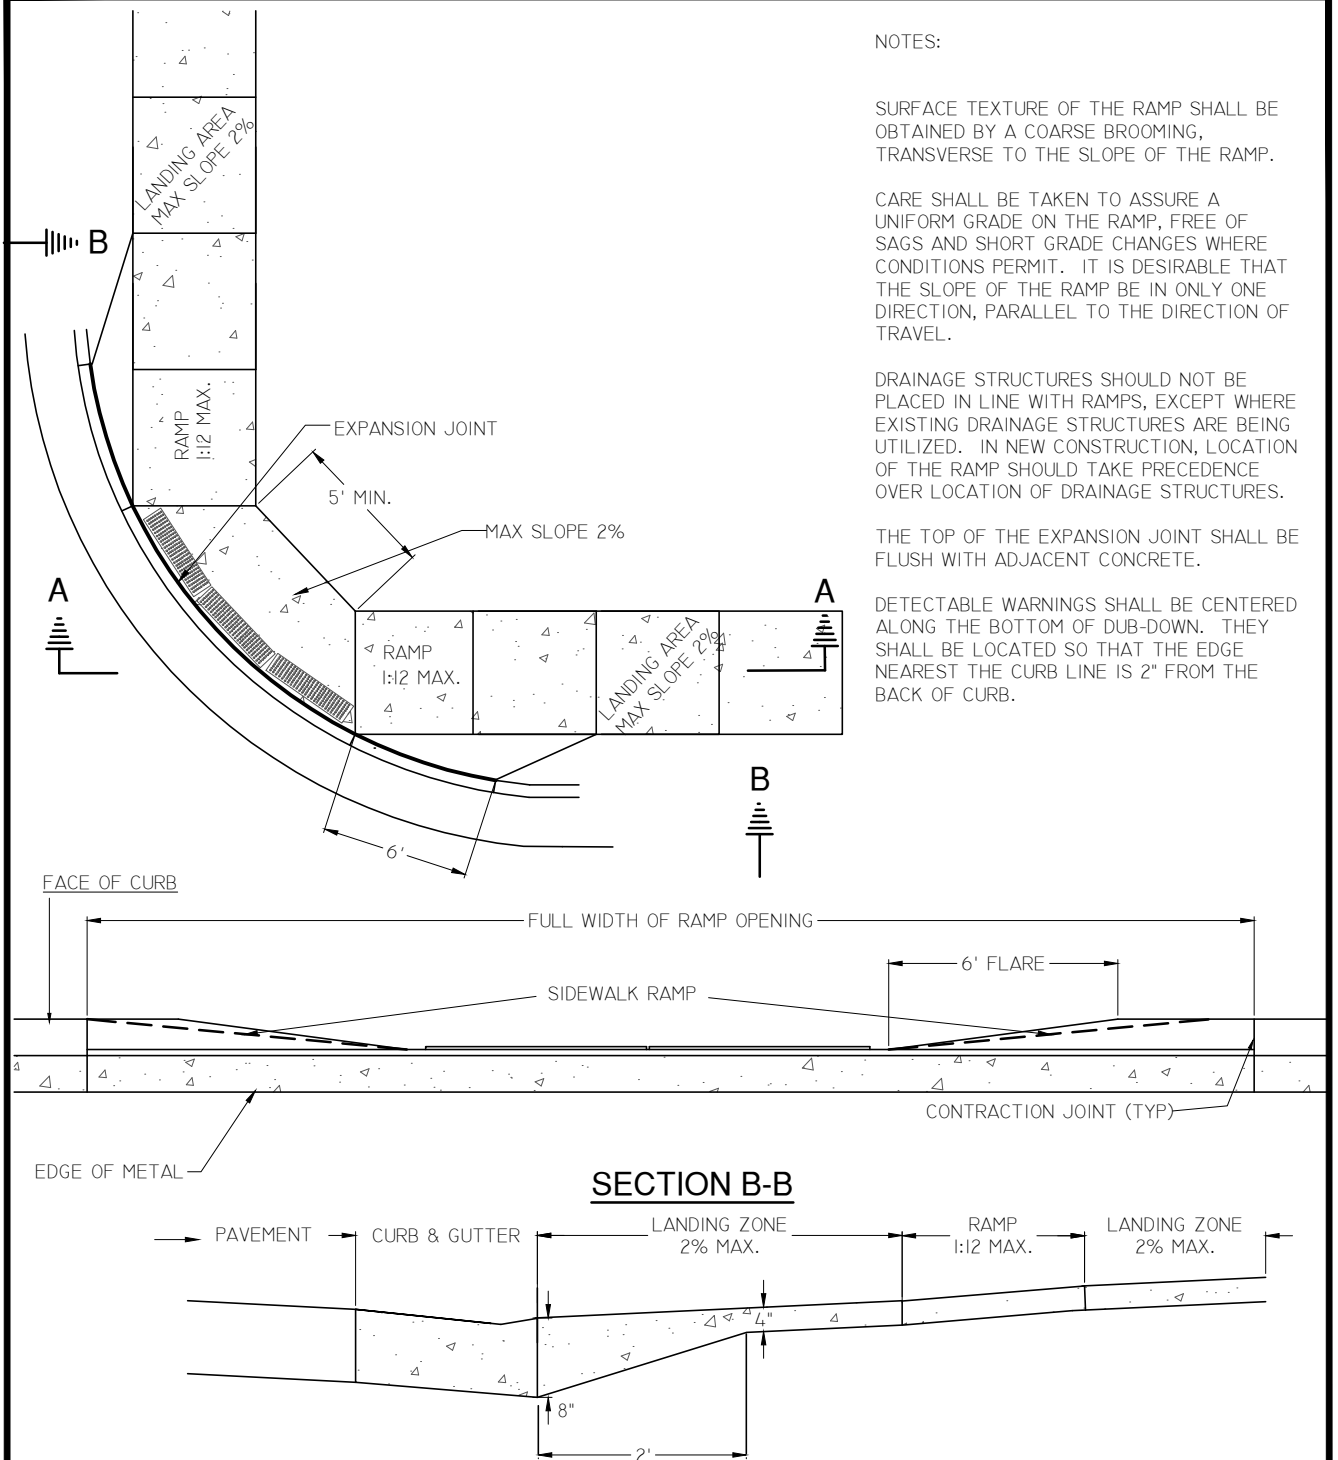

ALL RAMPS MUST MEET CURRENT STATE AND FEDERAL ADA REQUIREMENTS REFER TO CURRENT M.D.O.T. SIDEWALK RAMP DETAILS FOR DETECTABLE WARNING DETAILS

CAST IRON DETECTABLE WARNING PLATE SHALL BE: EAST JORDAN IRON WORKS TRUNCATED COVER-PRODUCT No. 00700541, TufTile FED 37038, ADA SOLUTIONS IRON DOME, OR APPROVED EQUAL

SECTION A-A

CASE II

CITY OF WYOMING
ENGINEERING DEPARTMENT

**SIDEWALK
RAMP TYPE II**

DRAWN BY - KJM
CHECKED BY - JJO
DATE DRAWN - 3-2021
DATE REVISED - 3-2021

I-30E